


37(53-59) of 51(37) = channel nr en (adres nr)

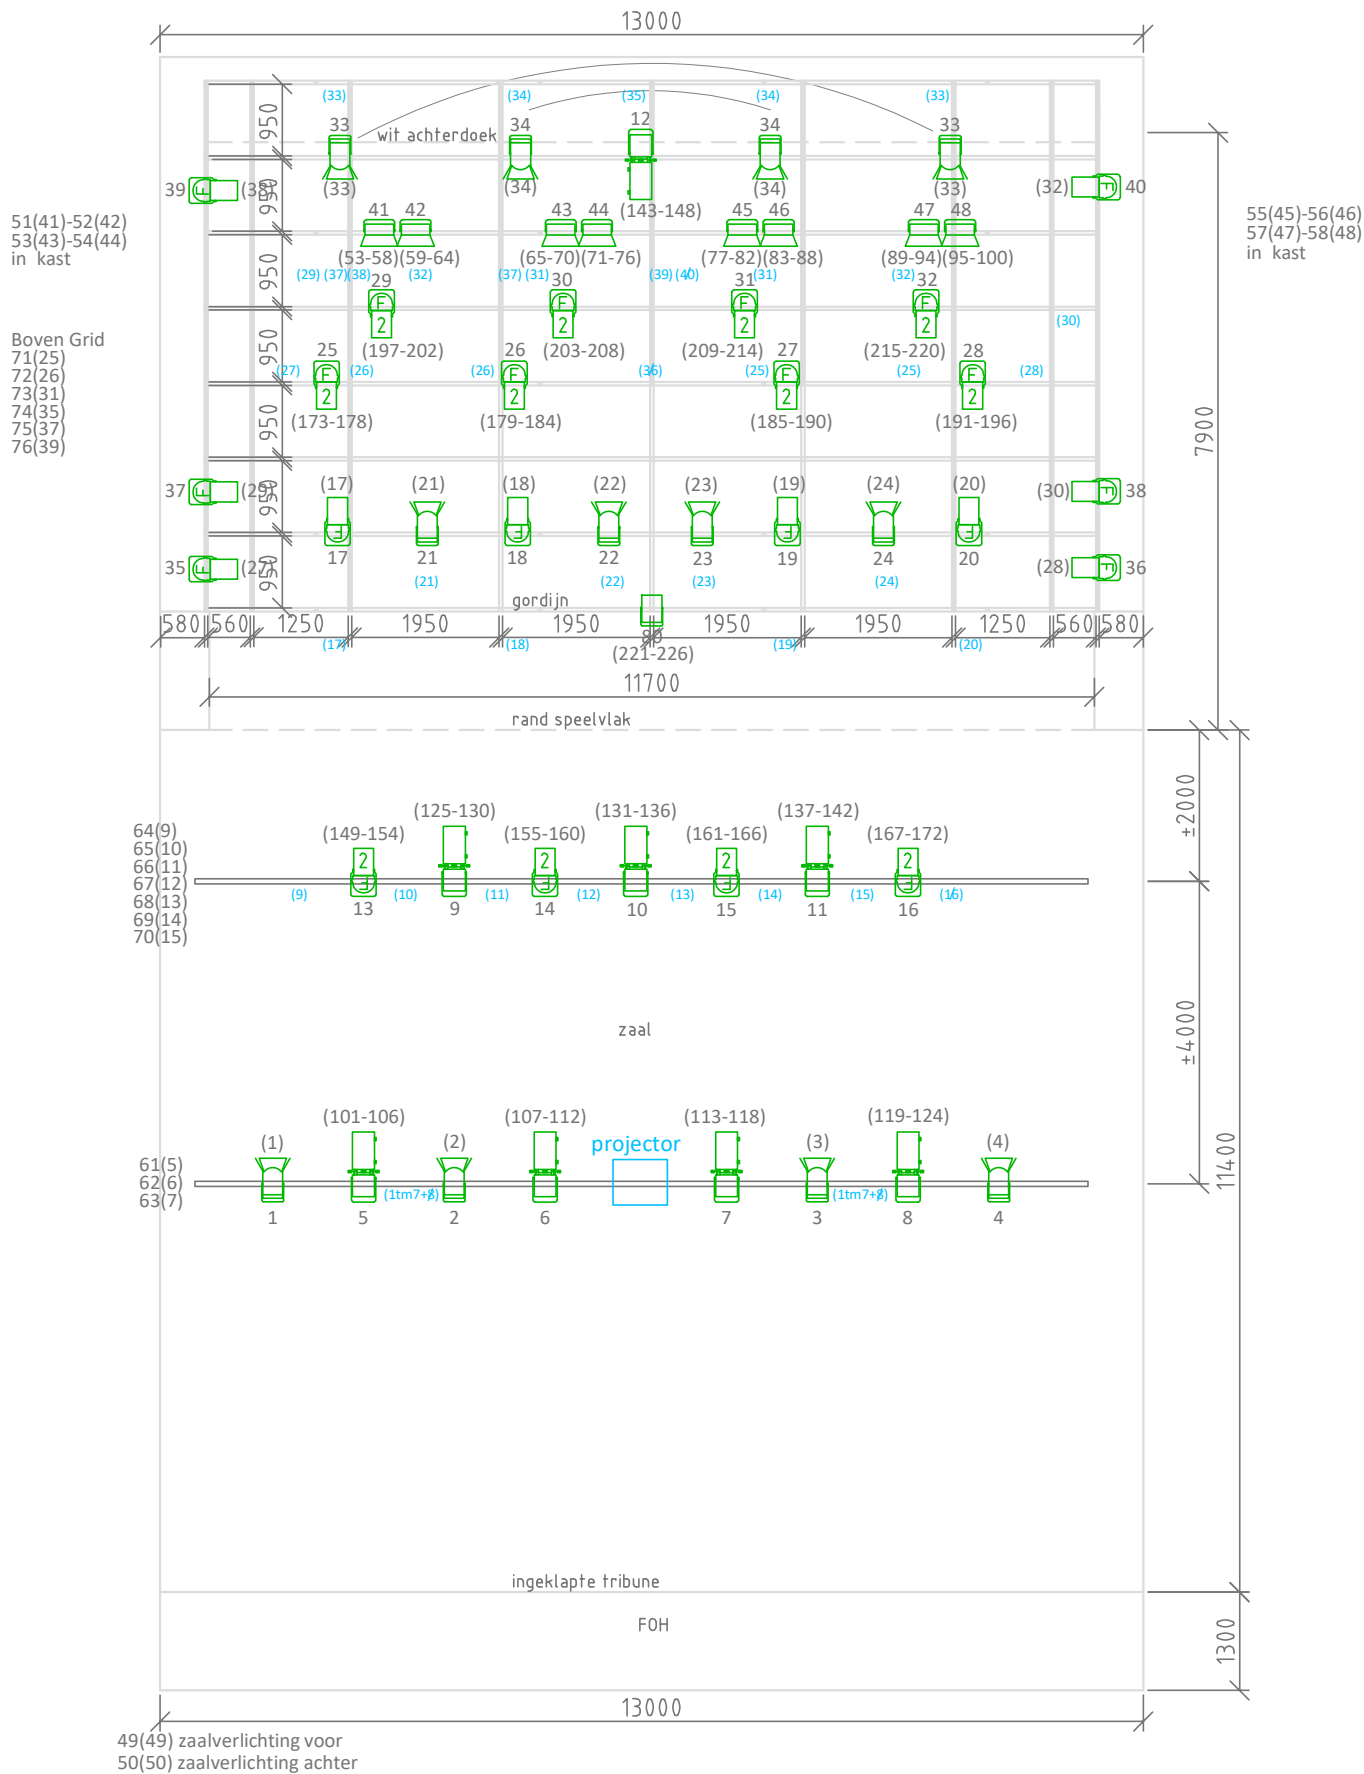

RENVOOI

- = ETC - S4WRD Color II LED 6ch
- = Queled - QR-530 Ar2.d 6ch
- = PAR64 1000 Watt 1ch
- = Teclumen Curve PC 1200 1ch
- = Showtec Cameleon Flood 15Q4 6ch

Basis Lichtplan grote zaal aug 2024

